




NEW WATER VALVE BOX DETAIL
N.T.S.

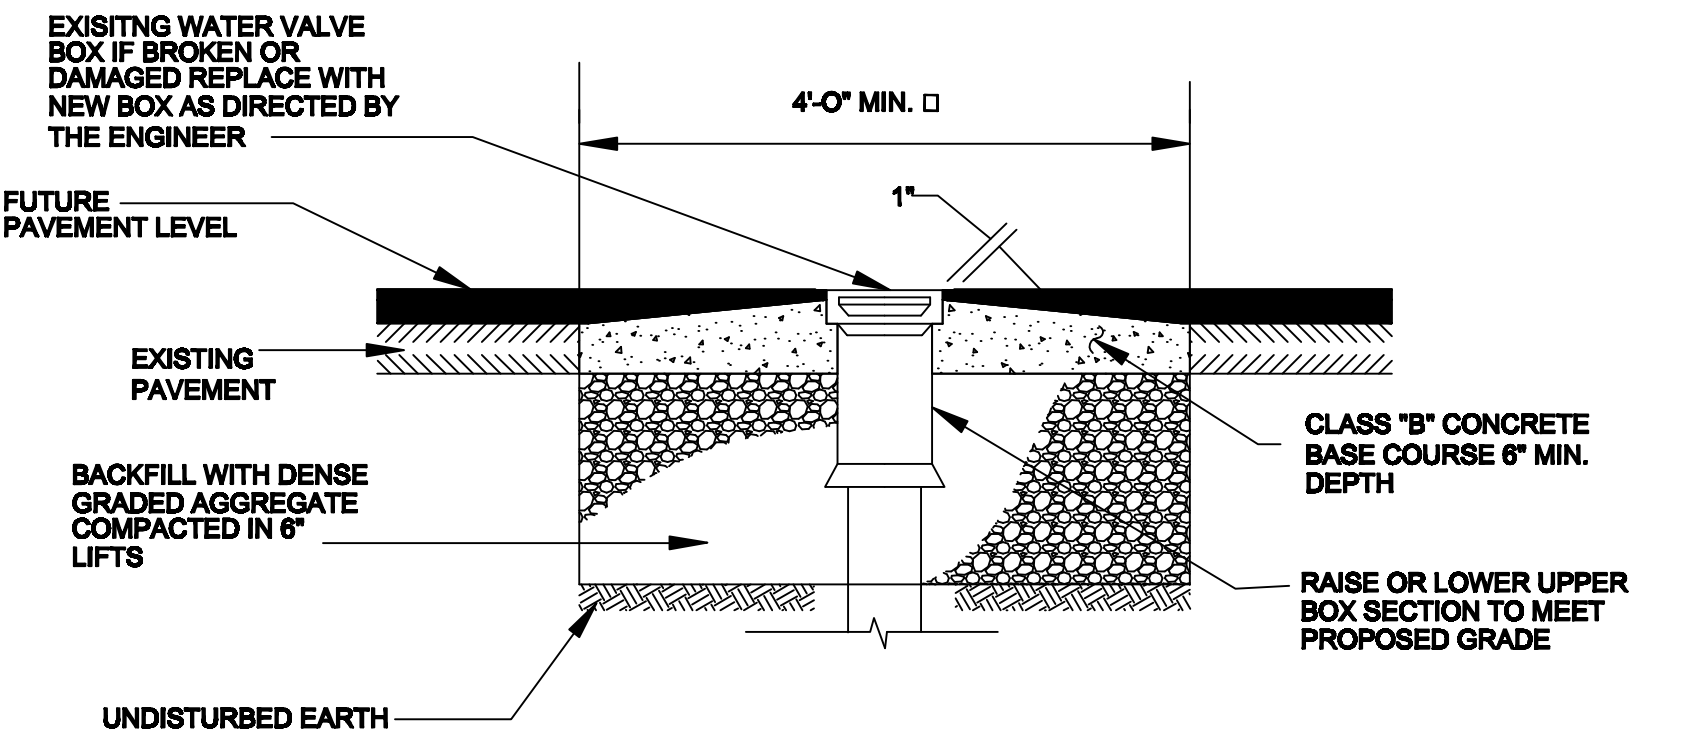



RESET WATER VALVE BOX
N.T.S.

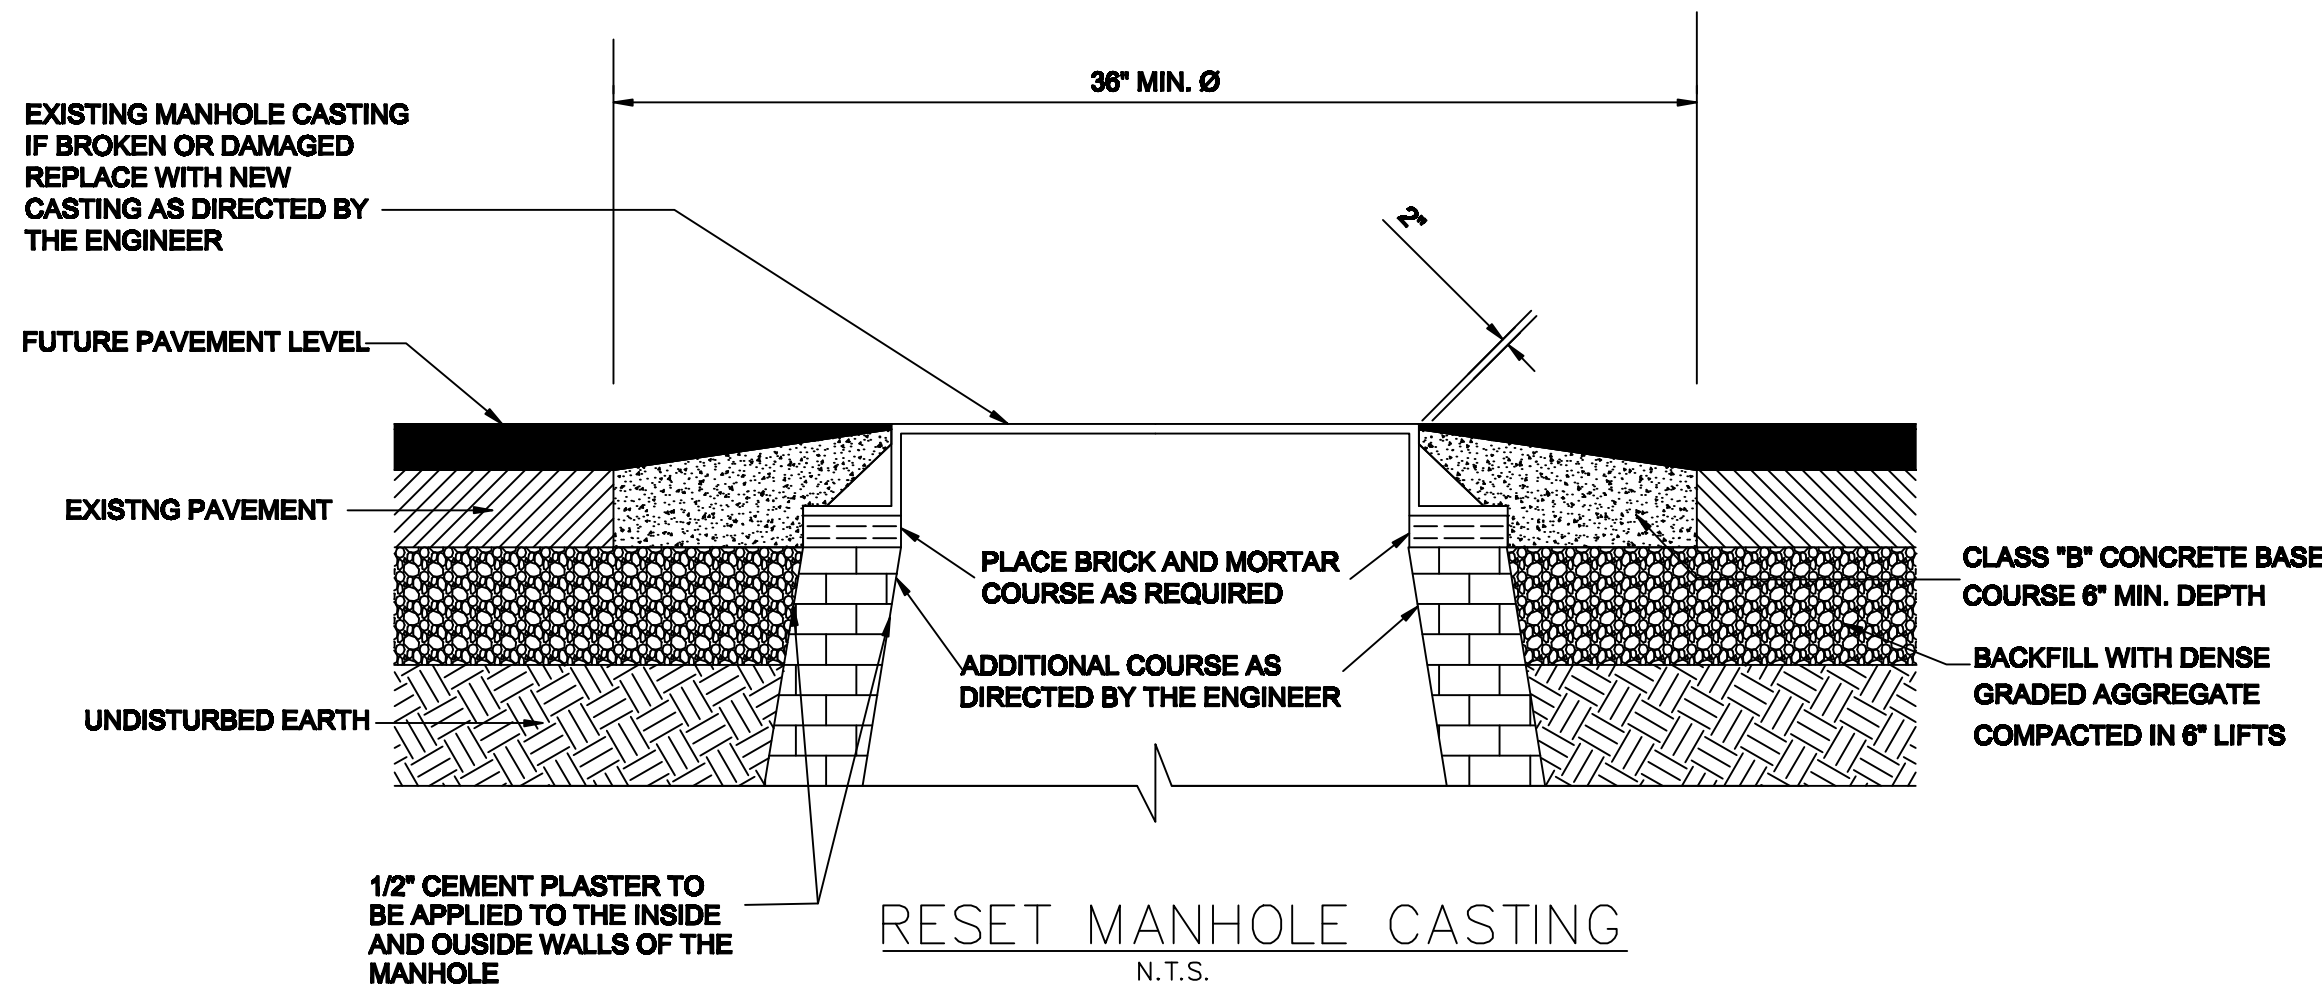



RESET MANHOLE CASTING
N.T.S.

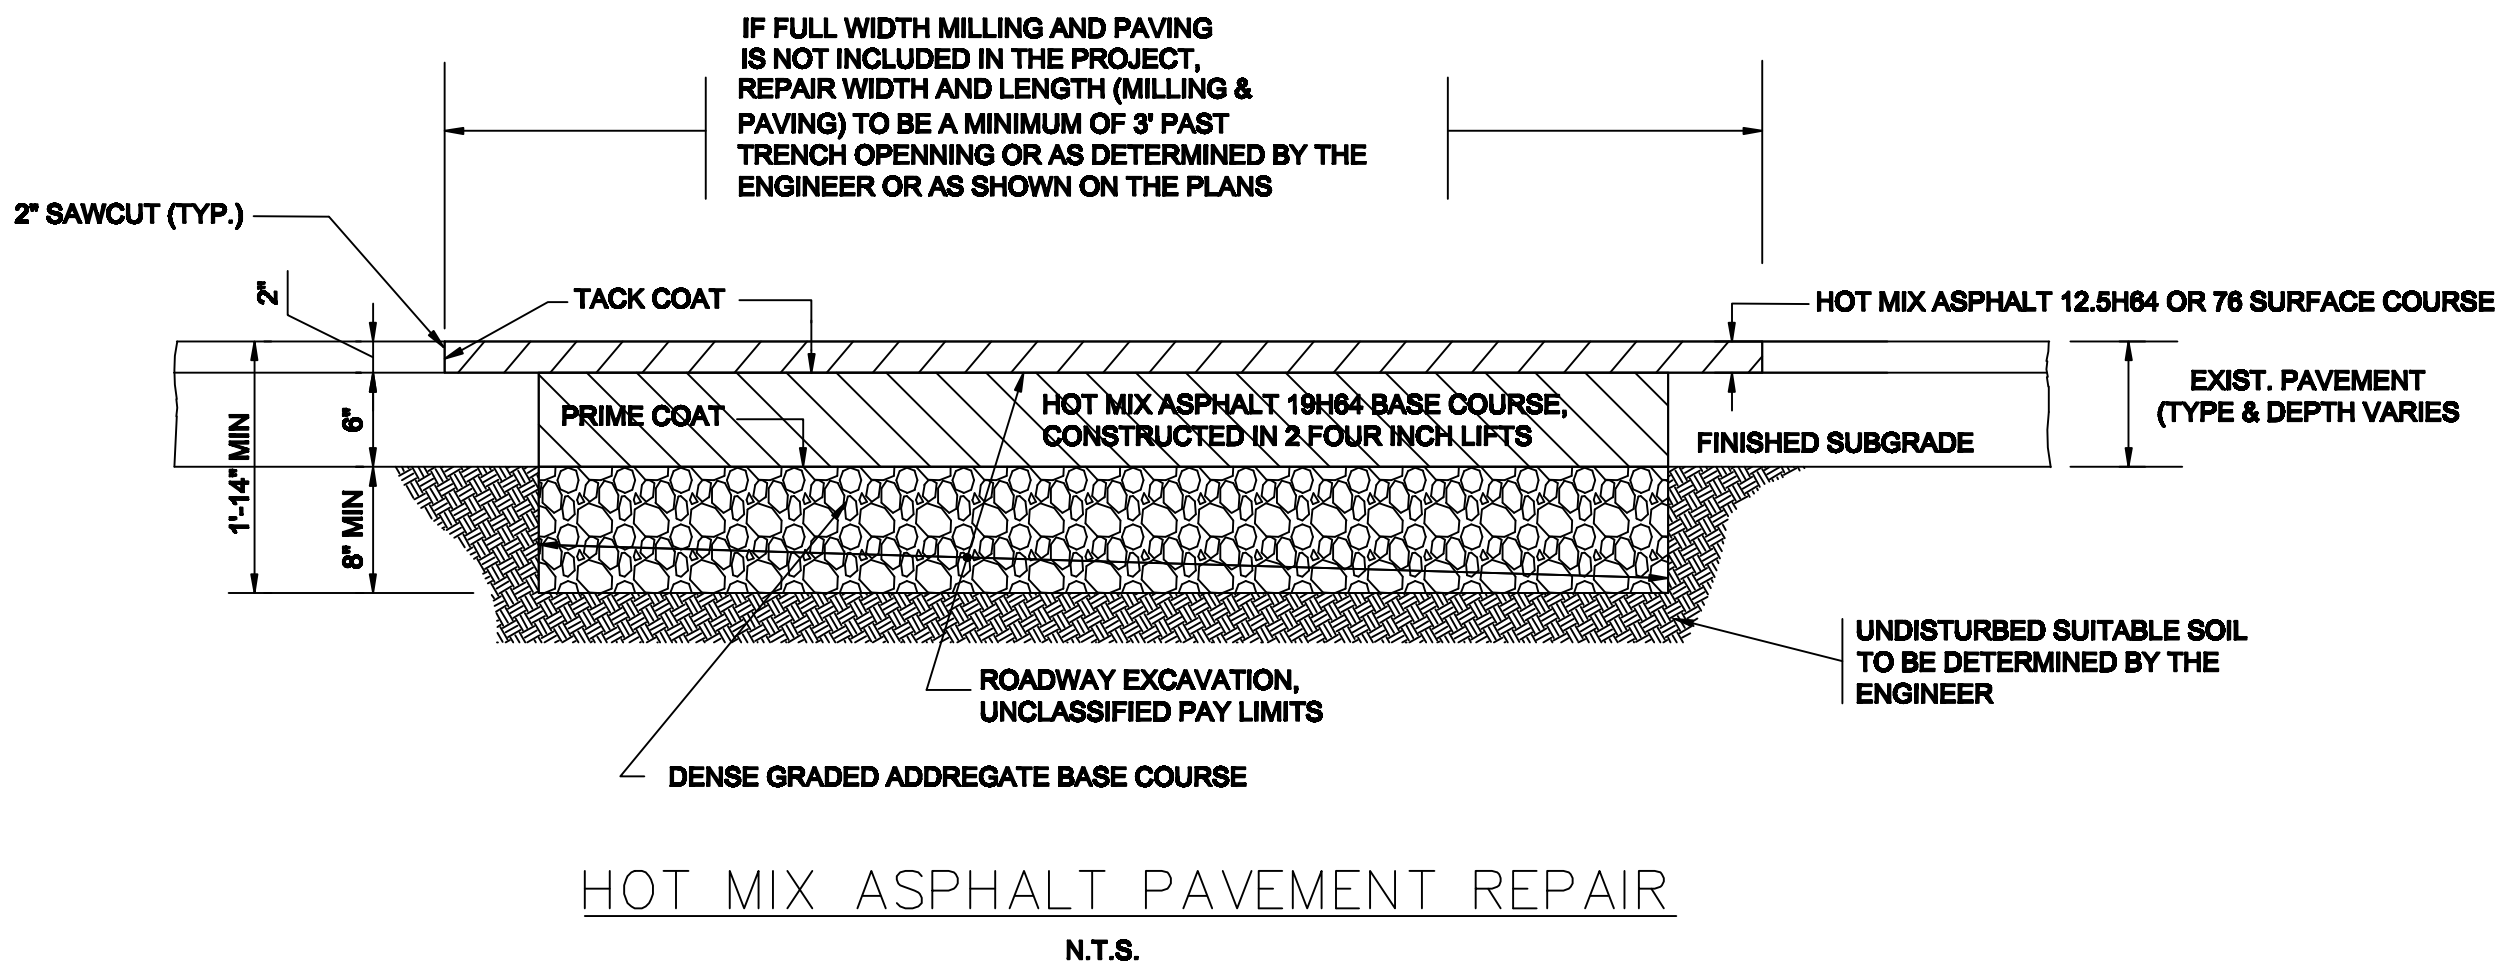


HOT MIX ASPHALT PAVEMENT REPAIR
N.T.S.

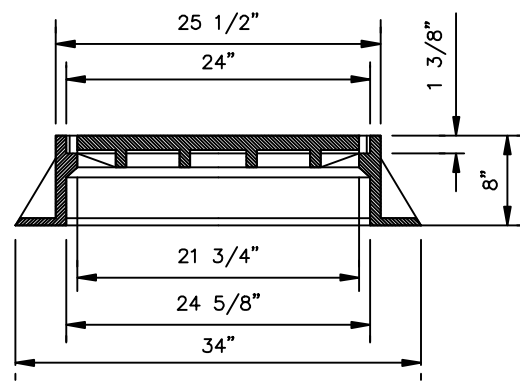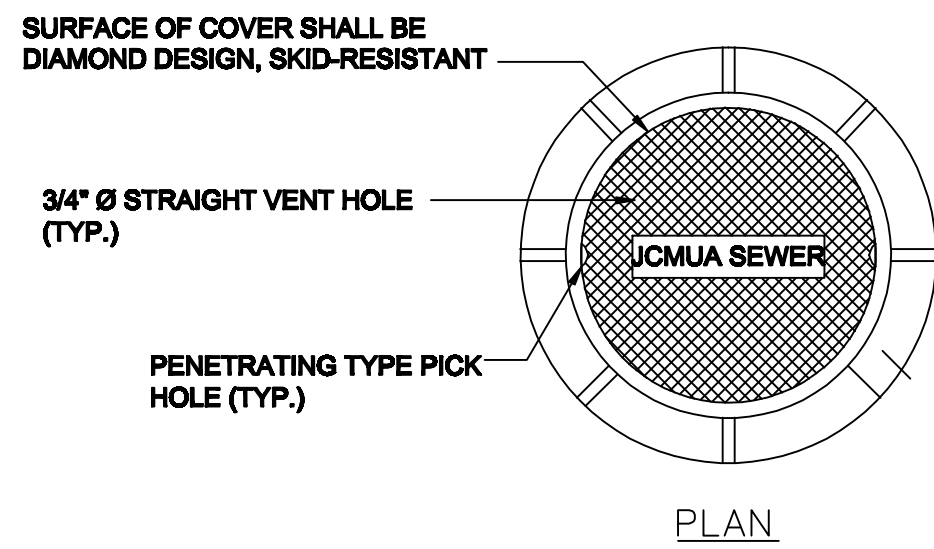


STANDARD J.C.M.U.A.
MANHOLE FRAME AND COVER
(FOR EXISTING MANHOLE CASTING REPLACEMENT ON MANHOLES WITH 24" OPENING)

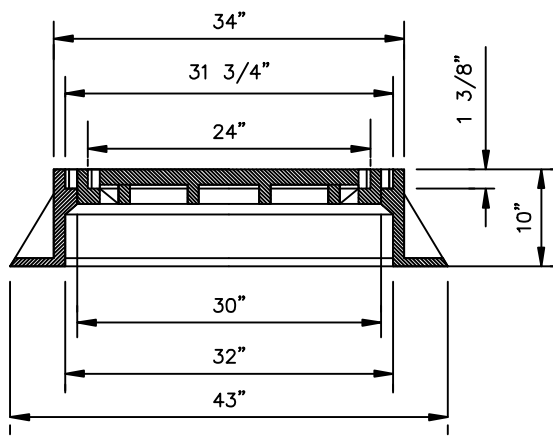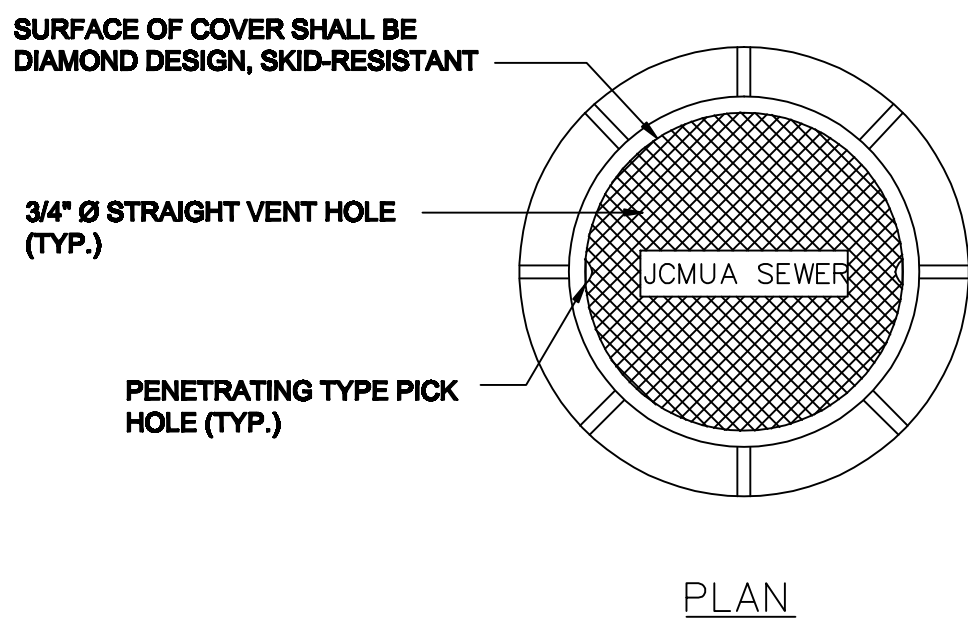

STANDARD J.C.M.U.A.
MANHOLE FRAME AND COVER
(FOR NEW MANHOLE CONSTRUCTION WITH STANDARD 30" OPENING)
N.T.S.

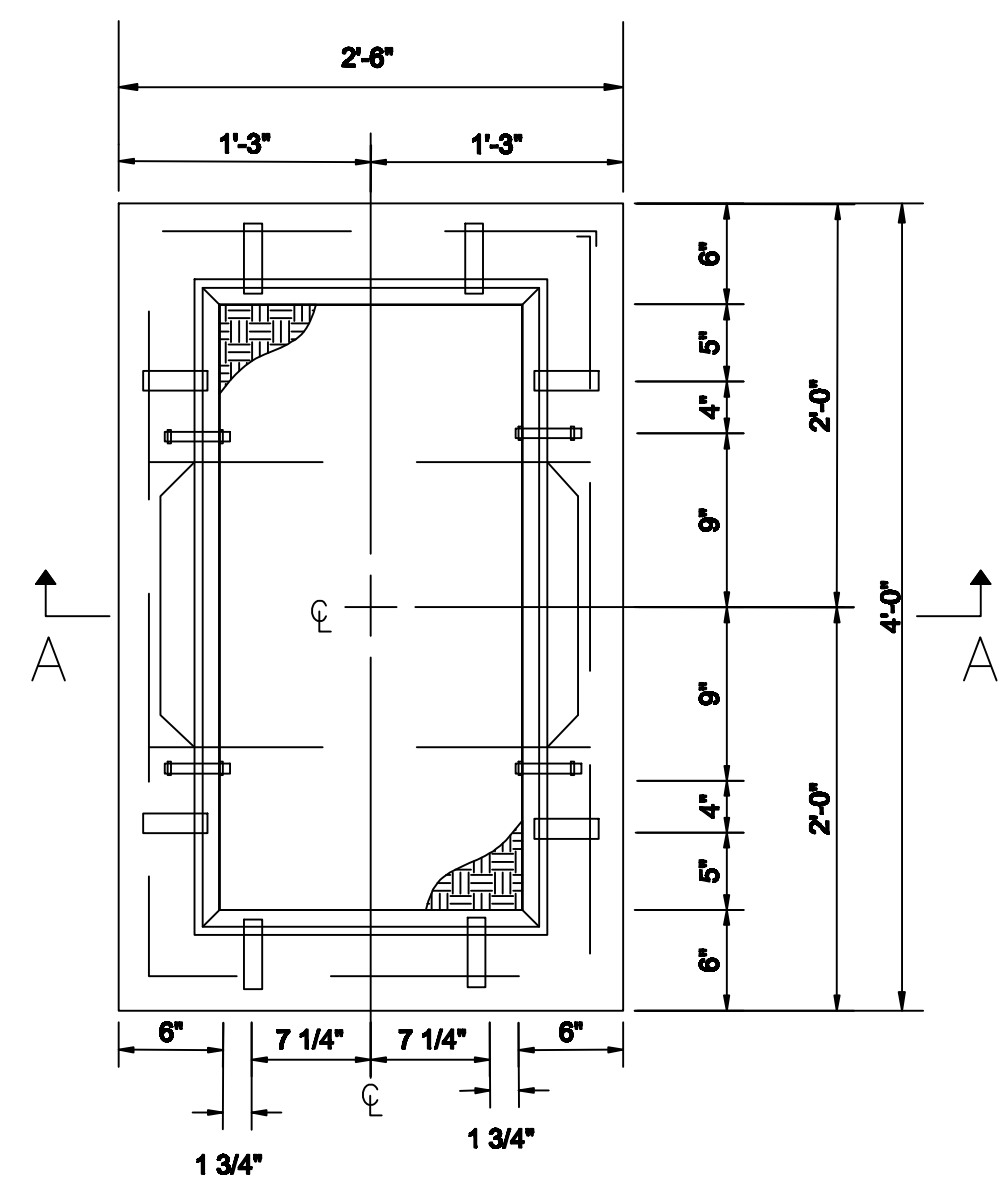

RESET JUNCTION BOX CASTING
N.T.S.

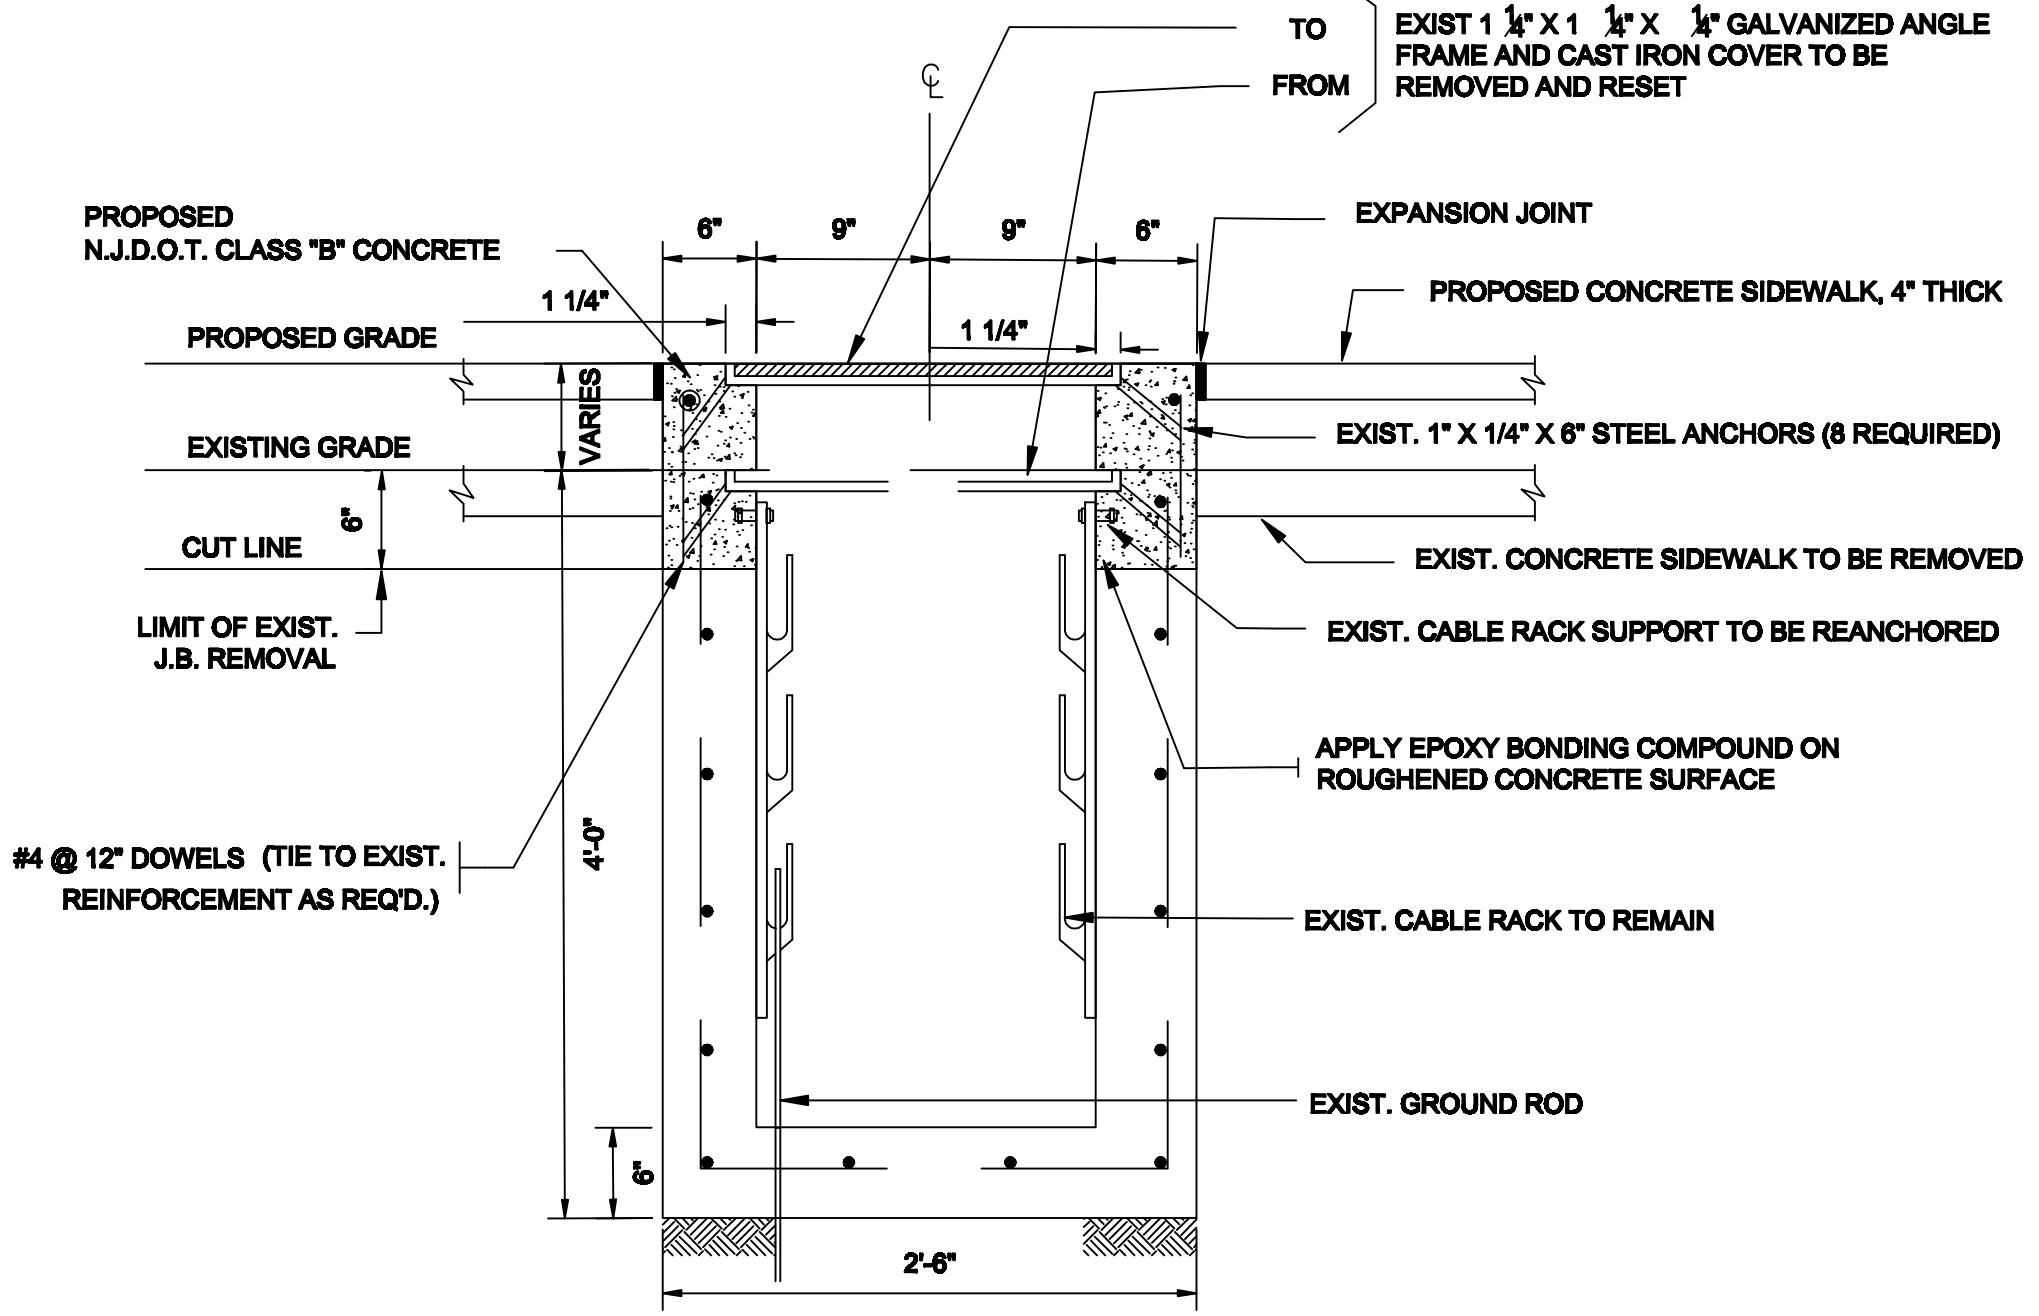

SECTION A-A
RESET JUNCTION BOX CASTING
N.T.S.

COPYRIGHT 2008, T&M ASSOCIATES - ALL RIGHTS RESERVED. THE COPYING OR REUSE OF THIS DOCUMENT, OR PORTIONS THEREOF, FOR OTHER THAN THE ORIGINAL PROJECT OR THE PURPOSE ORIGINALLY INTENDED, WITHOUT THE WRITTEN PERMISSION OF T&M ASSOCIATES, IS PROHIBITED.

City of Jersey City
Division of Engineering
575 ROUTE 440
JERSEY CITY, NEW JERSEY 07305
(201) 547-4412



| | | |
|-----|---|------|
| NO. | REVISIONS | DATE |
| 1 | Roadway Excavation Detail Changed. Equal Changed to Equivalent | 7/09 |

CITY OF JERSEY CITY
STANDARDS

| | | |
|-----|-----------|------|
| NO. | REVISIONS | DATE |
| | | |

William R. Goble, P.E.
Director
Division of Engineering
NJ P.E. Lic. No. 24798

Date

| | | |
|---|-------------|------------|
| Valve Box, Manhole Covers and Pavement Repairs | | |
| DRAWN BY | DESIGNED BY | CHECKED BY |
| PROJECT NO. | CADD FILE | SCALE |

DRAWING
SHEET
6
17